




0 4 8 16
one eighth inch = one foot
0 4 8
one quarter inch = one foot
0 4
one half inch = one foot
0 4
three eighths inch = one foot
0 4
one inch = one foot
0 2 4
one and one half inches = one foot
0 2 4
three inches = one foot
0 2 4
6"

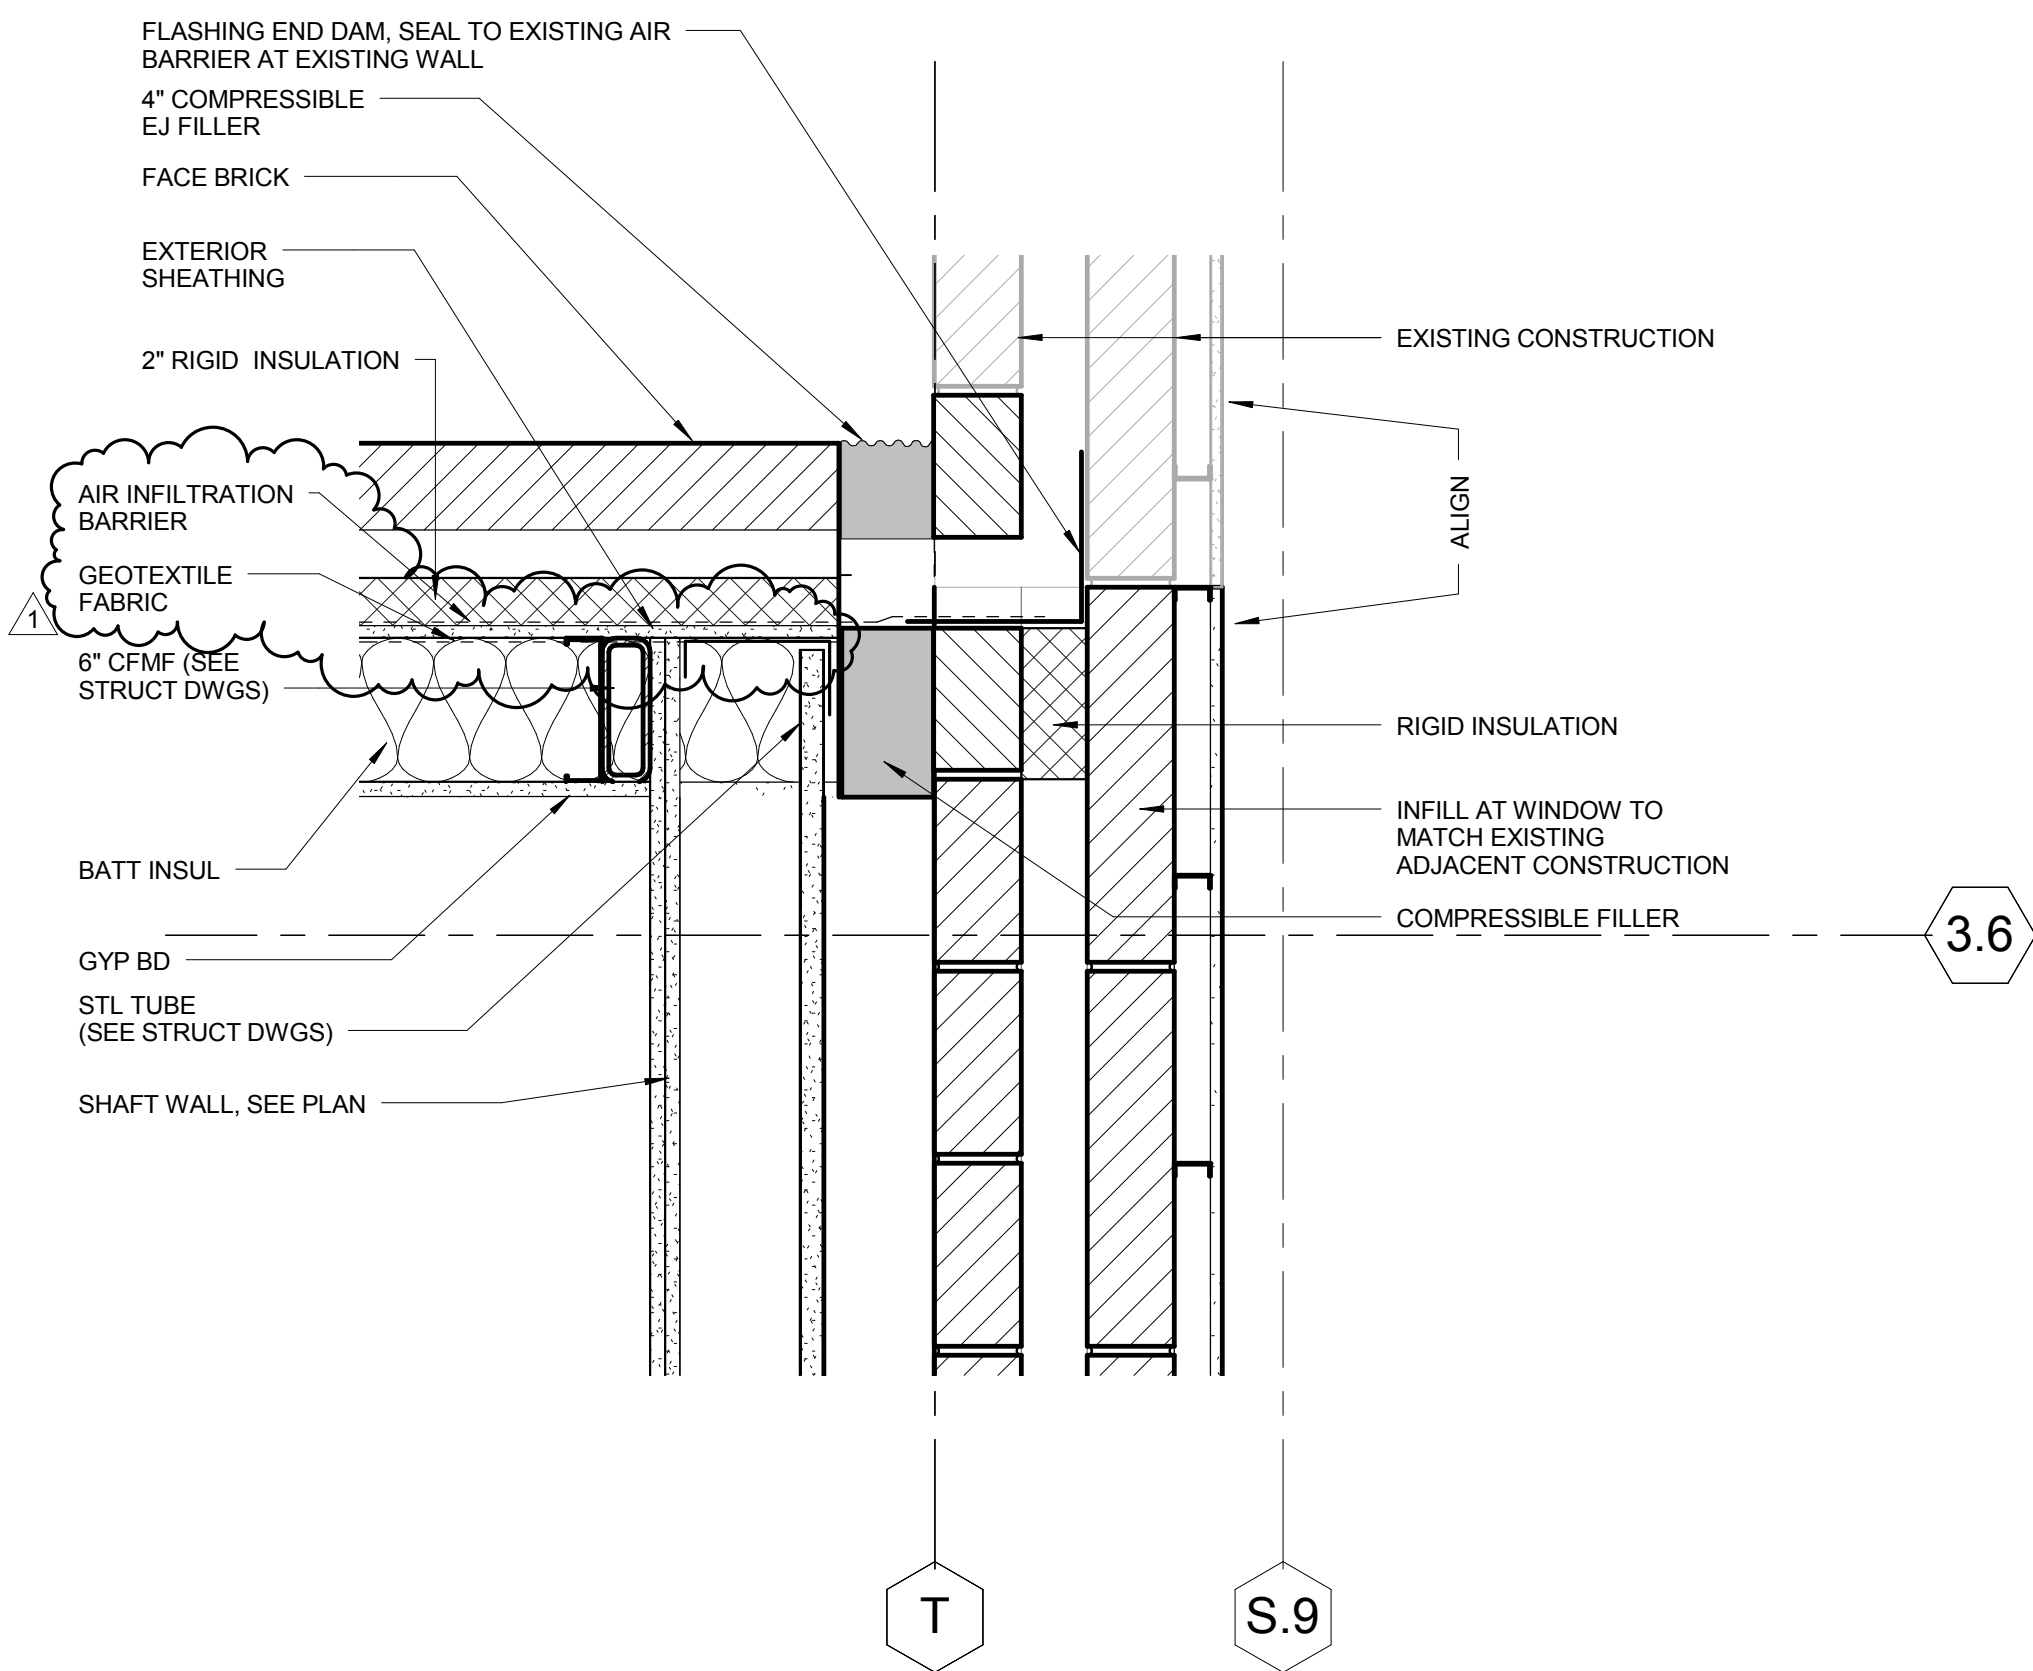


F1 PLAN DETAIL AT EXPANSION JOINT
1 1/2" = 1'-0"

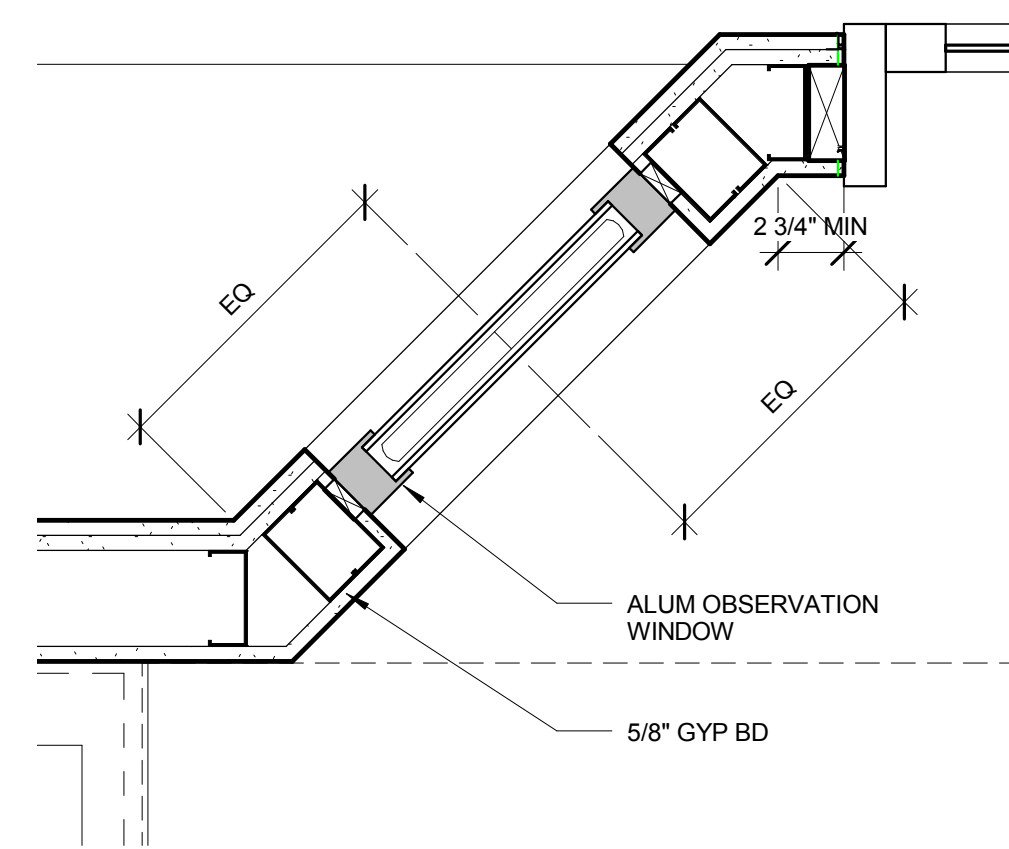

F7 PLAN DETAIL @ ALCOVE
1 1/2" = 1'-0"

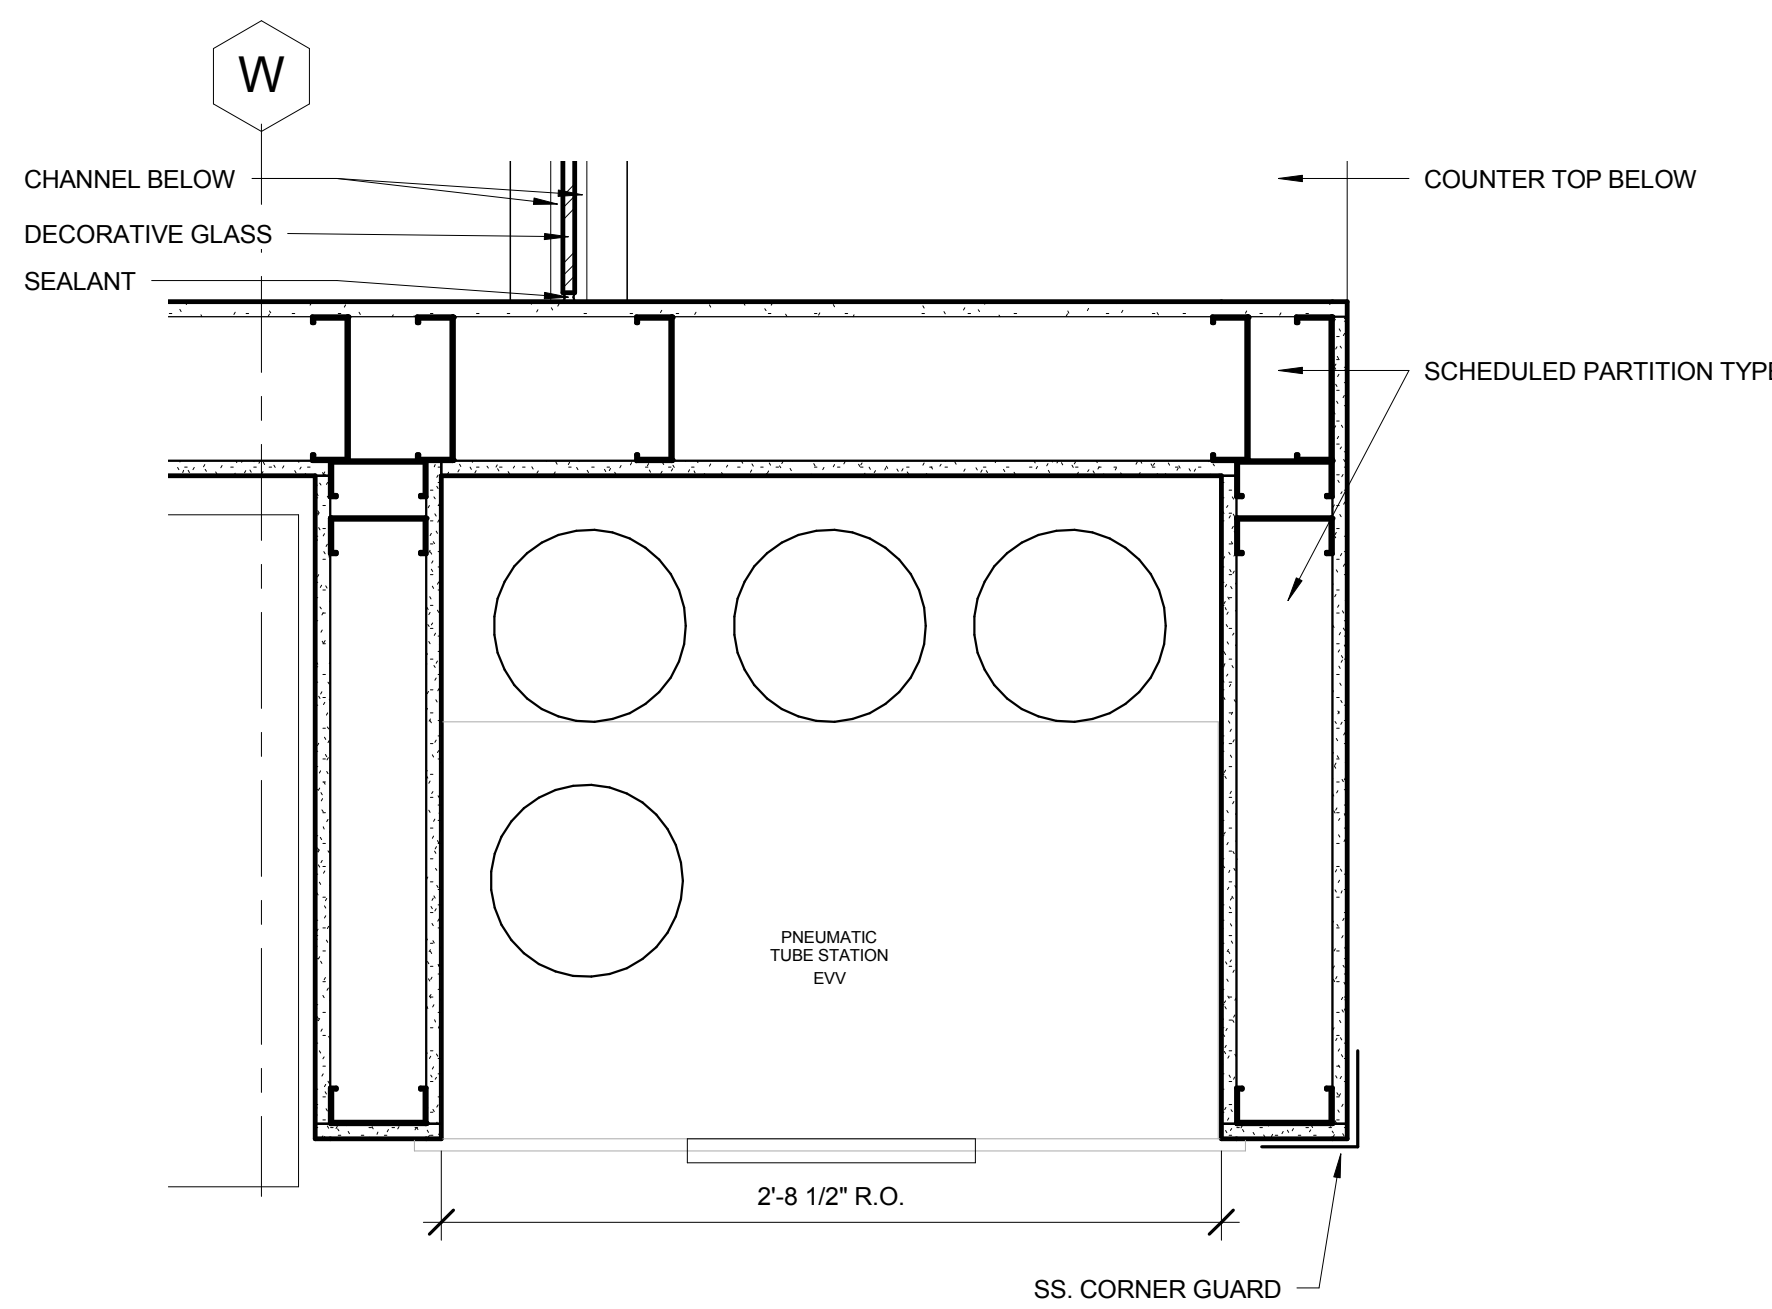

D8 PLAN DETAIL AT PNEUMATIC TUBE STATION
1 1/2" = 1'-0"

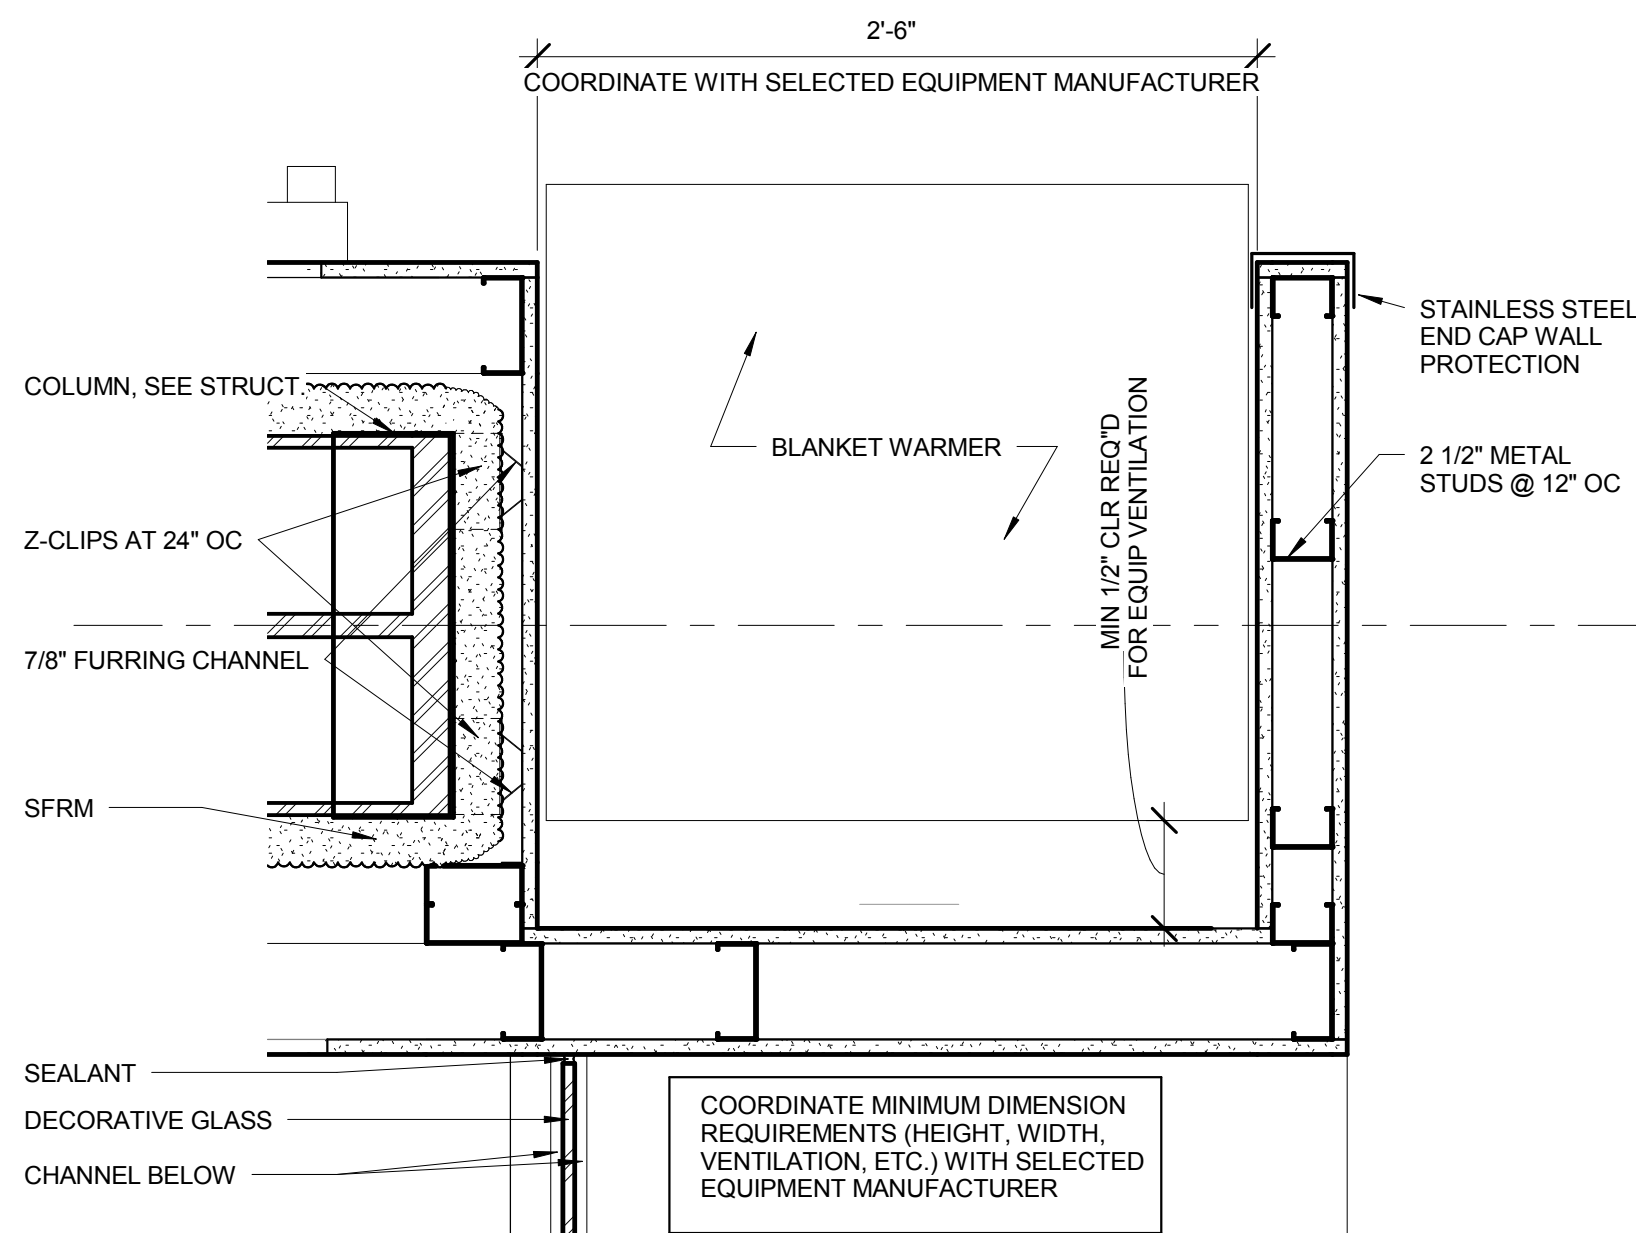

F8 PLAN DETAIL AT BLANKET WARMER
1 1/2" = 1'-0"

FULLY SPRINKLERED CONSTRUCTION DOCUMENTS

No.	Date	Revisions
1	2/9/15	Amendment #6

CONSULTANTS:

STRUCTURAL ENGINEER:
KPFF CONSULTING ENGINEERS - ST. LOUIS
1630 DES PERES RD, SUITE 100
SAINT LOUIS, MO 63131

PLUMBING:
303RD ENGINEERING GROUP, LLC
1935 ARSENAL STREET
ST. LOUIS, MO 63118

LIFE SAFETY/FIRE PROTECTION:
CODE CONSULTANTS, INC.
2043 WOODLAND PARKWAY, SUITE 300
ST. LOUIS, MO 63146

MECHANICAL/ELECTRICAL:
KJWW ENGINEERING CONSULTANTS - ST. LOUIS
#15 SUNNEN DRIVE, SUITE 104
ST. LOUIS, MO 63141

ESTIMATING:
KWAME BUILDING GROUP
1204 WASHINGTON AVE. SUITE 200
ST. LOUIS, MO 63103

ACOUSTICAL ENGINEERS:
ACOUSTICCONTROL, LLC
1709 WASHINGTON AVENUE, LOFT 300
ST. LOUIS, MO 63103

COMMISSIONING:
ZODIAC INTERNATIONAL
16100 CHESTERFIELD PARKWAY, SUITE 365
CHESTERFIELD, MO 63017

ENVIRONMENTAL:
ENVIRONMENTAL CONSULTANTS, LLC
#6 MEADOW HEIGHTS PROFESSIONAL PARK DR.
COLLINSVILLE, IL 62234

ARCHITECT/ENGINEERS:

CHRISTNER

ARCHITECTS | DESIGNERS | PLANNERS | LANDSCAPE ARCHITECTS
168 N MERAMEC, SUITE 400 | ST. LOUIS, MISSOURI 63105
TEL 314 725 2027 | FAX 314 725 2028 |
CHRISTNERINC.COM

THE SEAL (S) AND SIGNATURE(S)
APPLY ONLY TO THE DOCUMENT TO
WHICH THEY ARE AFFIXED, AND WE
EXPRESSLY DISCLAIM ANY
RESPONSIBILITY FOR ALL OTHER
PLANS, SPECIFICATIONS,
ESTIMATES, REPORTS, OR OTHER
DOCUMENTS OR INSTRUMENTS
RELATING TO OR INTENDED TO BE
USED FOR ANY PART OF PARTS OF
THE PROJECT.
© COPYRIGHT 2012 CHRISTNER INC.

Drawing Title

PLAN DETAILS

DIRECTOR OF SPECIALTY CARE	INJECTION CONTROL PRACITIONER	CHIEF ENGINEER	ASSISTANT DIRECTOR	ASSOCIATE DIRECTOR OF PATIENT SERVICES	CHIEF OF STAFF	ASSOCIATE DIRECTOR	MEDICAL CENTER DIRECTOR
----------------------------	-------------------------------	----------------	--------------------	--	----------------	--------------------	-------------------------

Project Title

INTENSIVE CARE UNIT

Project Number

589-330

Building Number

1

Drawing Number

AE311.1

Dwg. 46 of 201

Location

HARRY S. TRUMAN VAMC

Date

9/4/14

Checked

Checker

Drawn

Author

Approved

Approver

Office of
Construction
and Facilities
Management

Department of
Veterans Affairs